




Sketch: SKETCH1, Level: First Floor

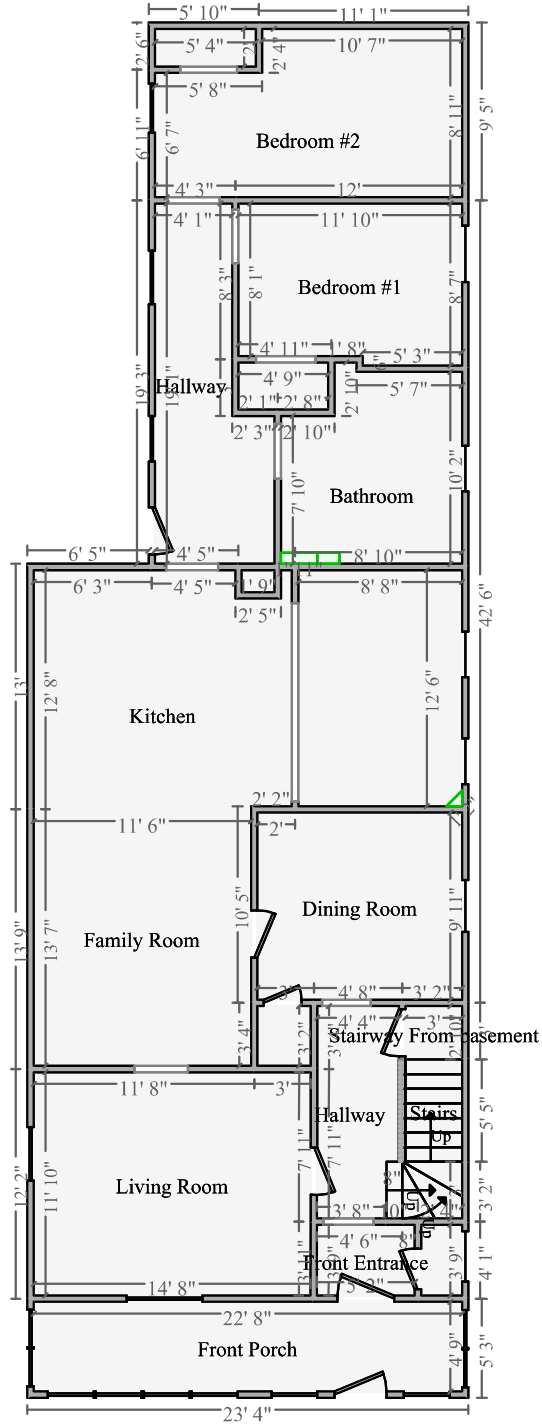


Scale: 1/8" = 1'0"

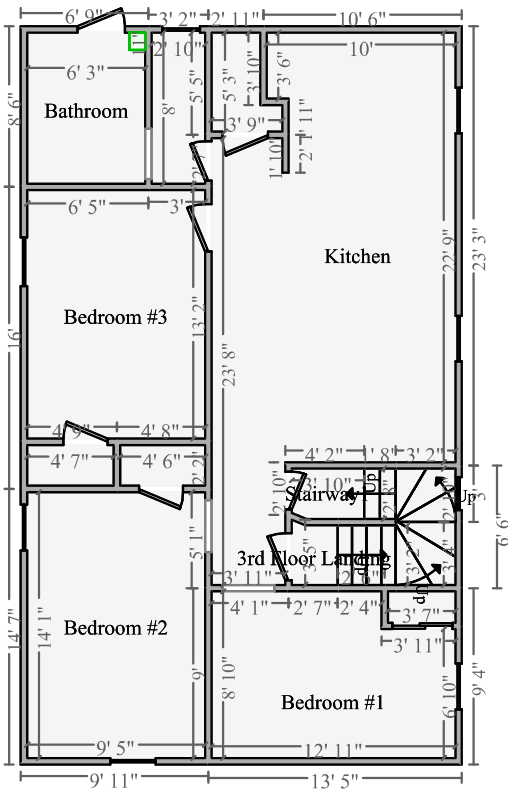

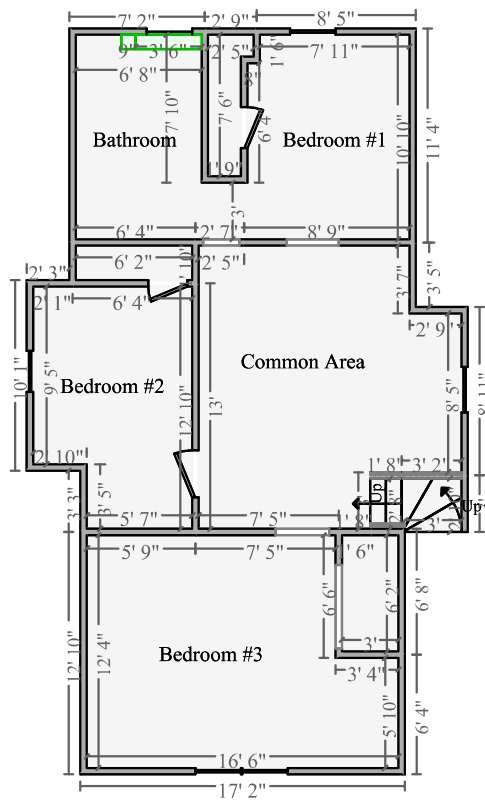

# BASEMENT

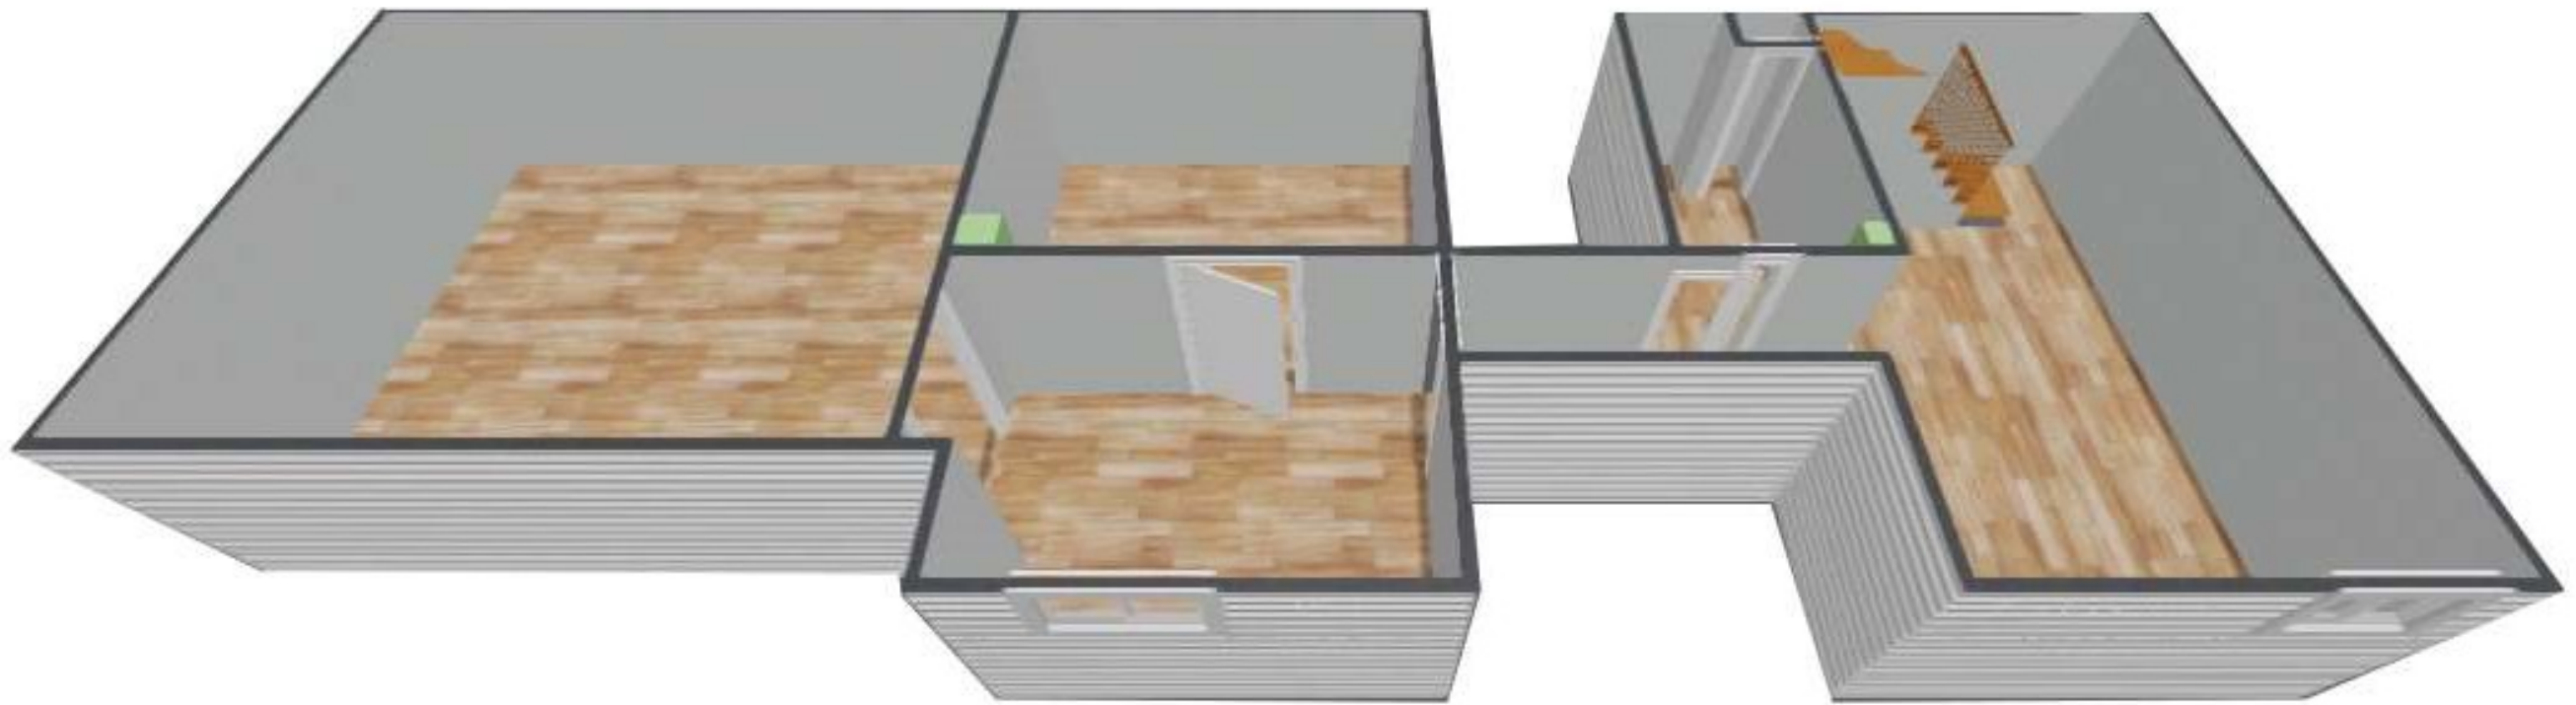

**FIRST FLOOR**



## SECOND FLOOR



## THIRD FLOOR

